


**PLAN VIEW**


N.T.S

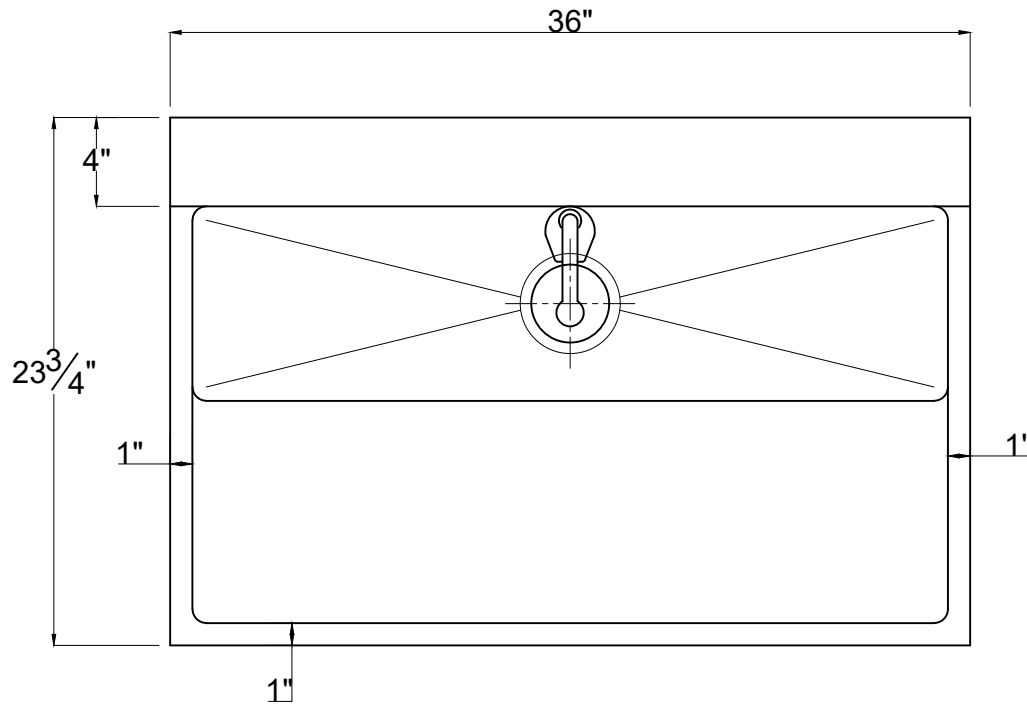

**ALL S/S T-304  
W/ OPTIONAL  
S / S T - 3 1 6**

**FRONT ELEVATION**

N.T.S

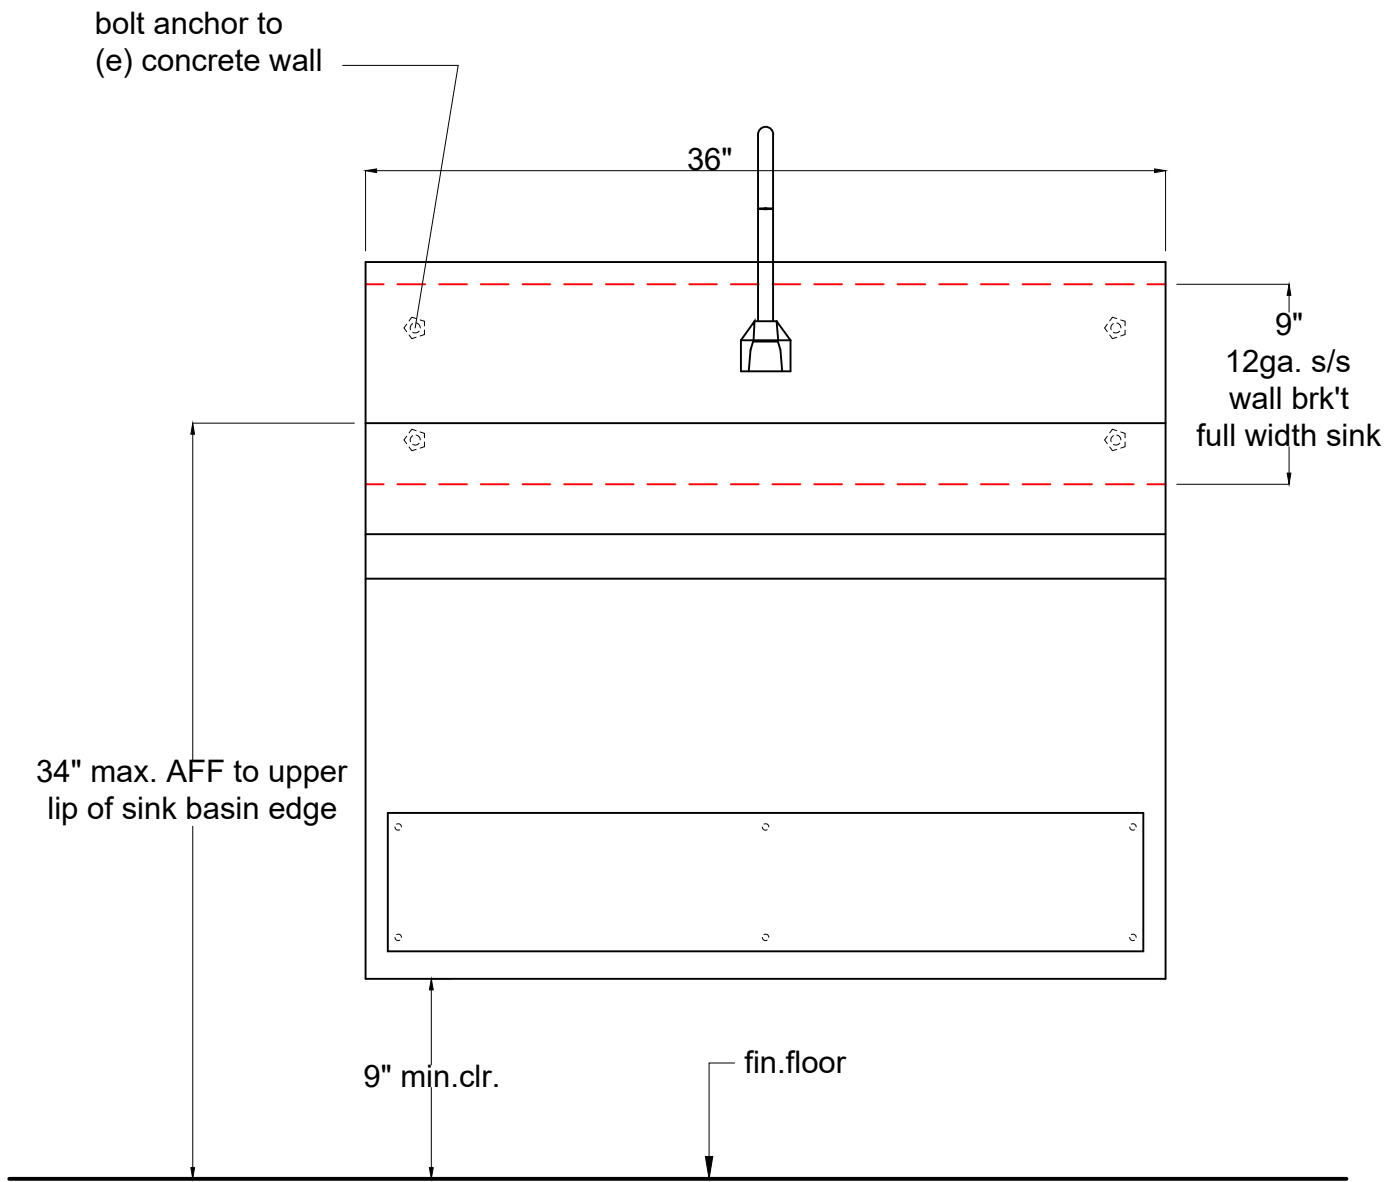

USE FOR ARCHITECT / ENGINEER / CONTRACTOR APPROVAL

JOB NAME \_\_\_\_\_ DATE \_\_\_\_\_  
 MODEL No. \_\_\_\_\_ QTY \_\_\_\_\_  
 CUSTOMER \_\_\_\_\_  
 CONTRACTOR \_\_\_\_\_  
 ARCHITECT / ENGINEER \_\_\_\_\_



© 2019 ALL RIGHTS RESERVED.

This document/s contains material protected under International and Federal Copyright Laws and Treaties. Any unauthorized reprint or use of this material is prohibited. No part of this document may be reproduced or transmitted in any form or by any means, electronic or mechanical, including photocopying, recording, or by any information storage and retrieval system without express written permission from Berlin Food & Lab Equipment Company. For permission contact (legal@berlinusa.com)

43 SOUTH LINDEN AVE.  
 SOUTH SAN FRANCISCO, CA 94080  
 PH (650) 589-4231 FAX (650) 589-3981  
 WWW.BERLINUSA.COM


**16GA. S/S, T-316, WALL MOUNT SURGICAL ADA SCRUB SINK**

DATE: 11-30-21


DWG: L-07241-7

SECTION VIEW

SCALE: 1-1/2" = 1'-0"

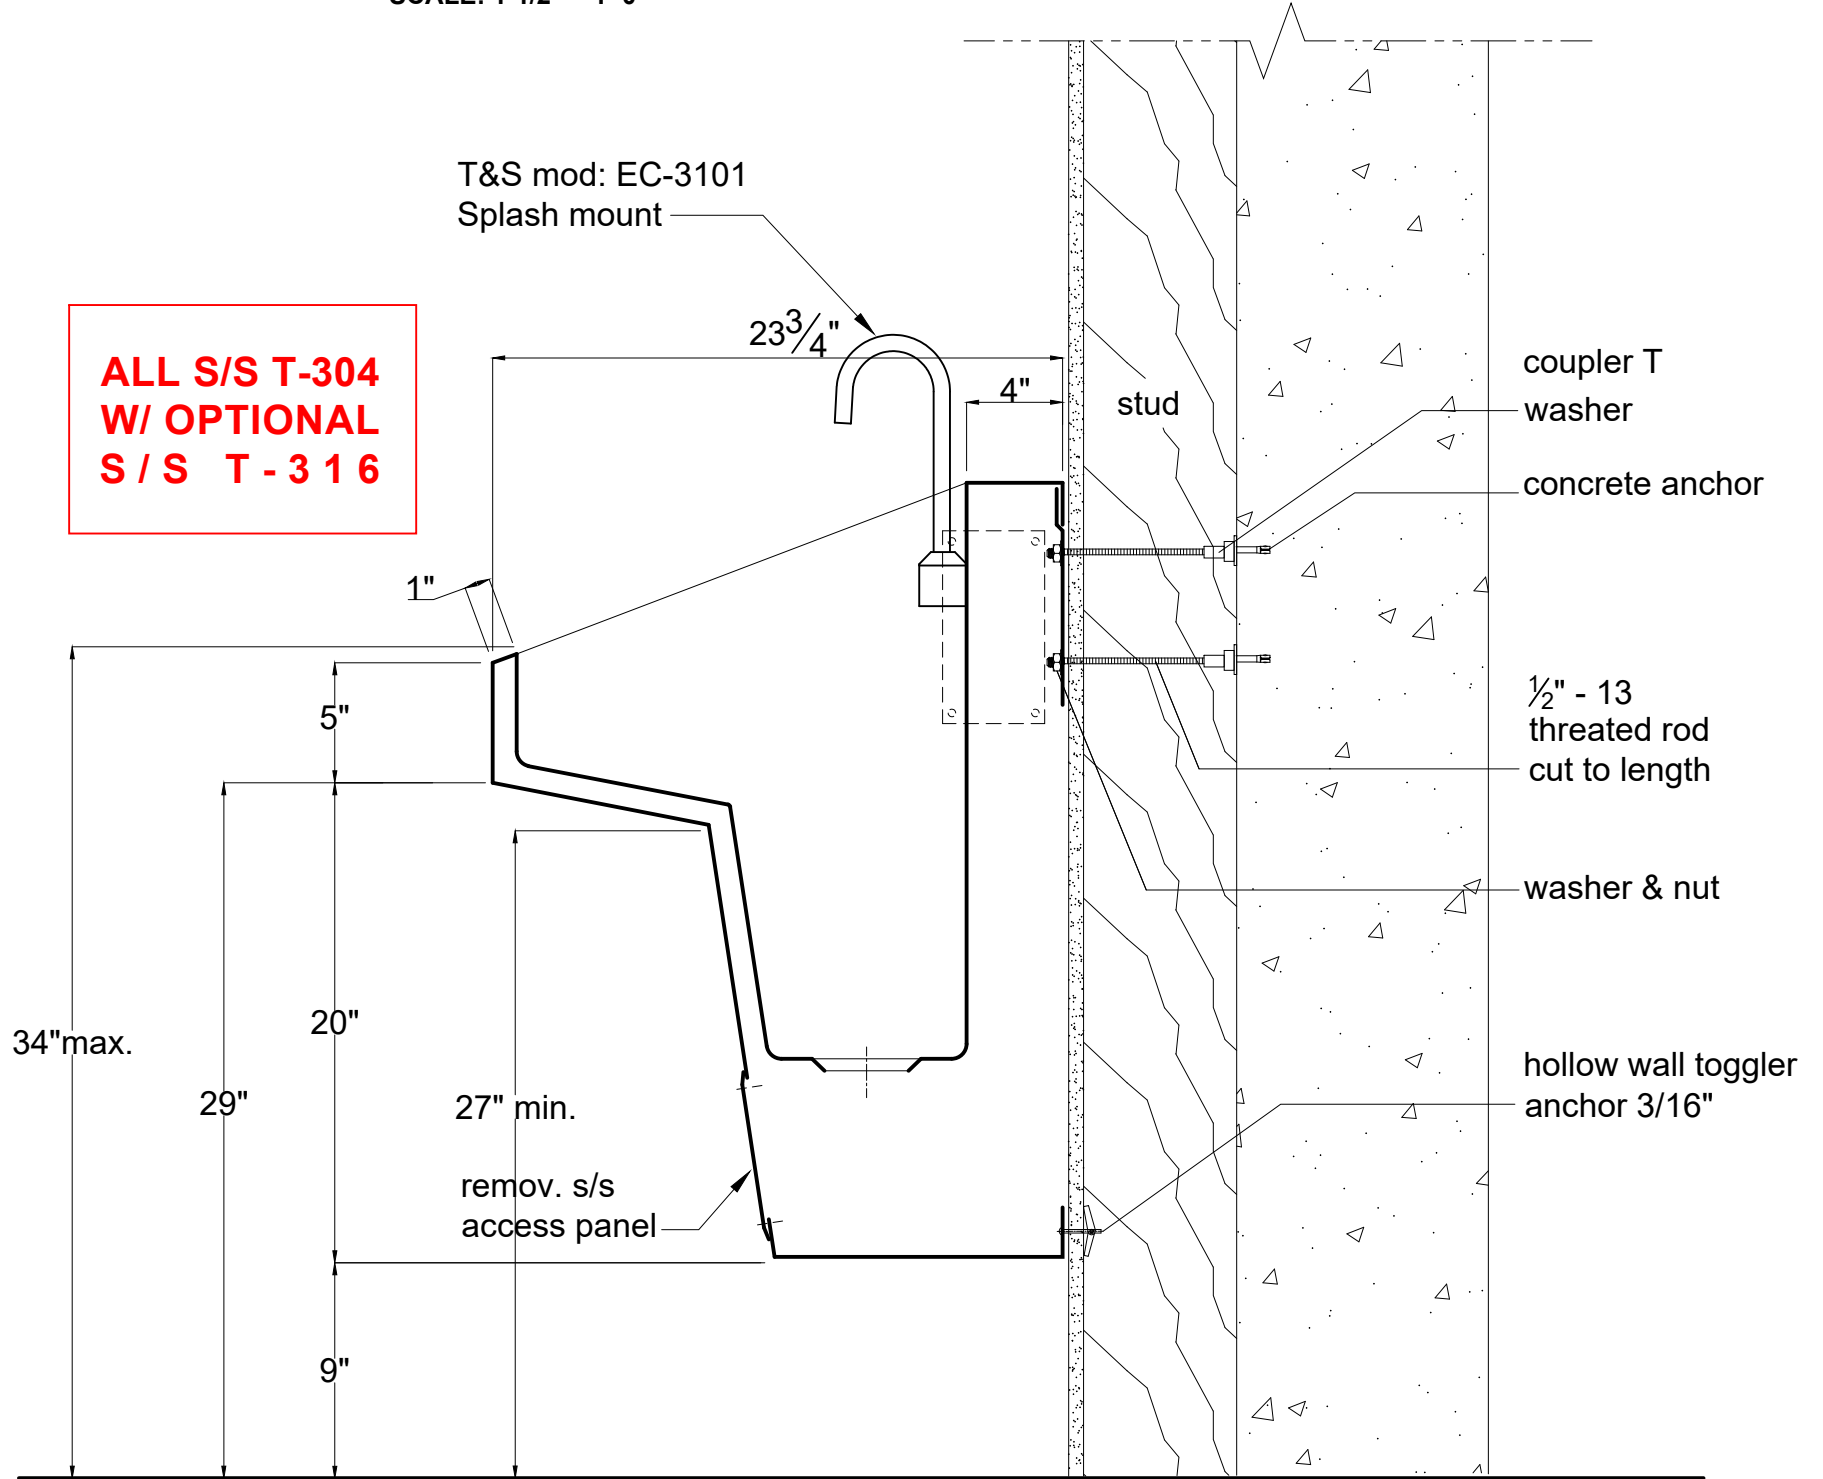

**ALL S/S T-304  
W/ OPTIONAL  
S/S T-316**

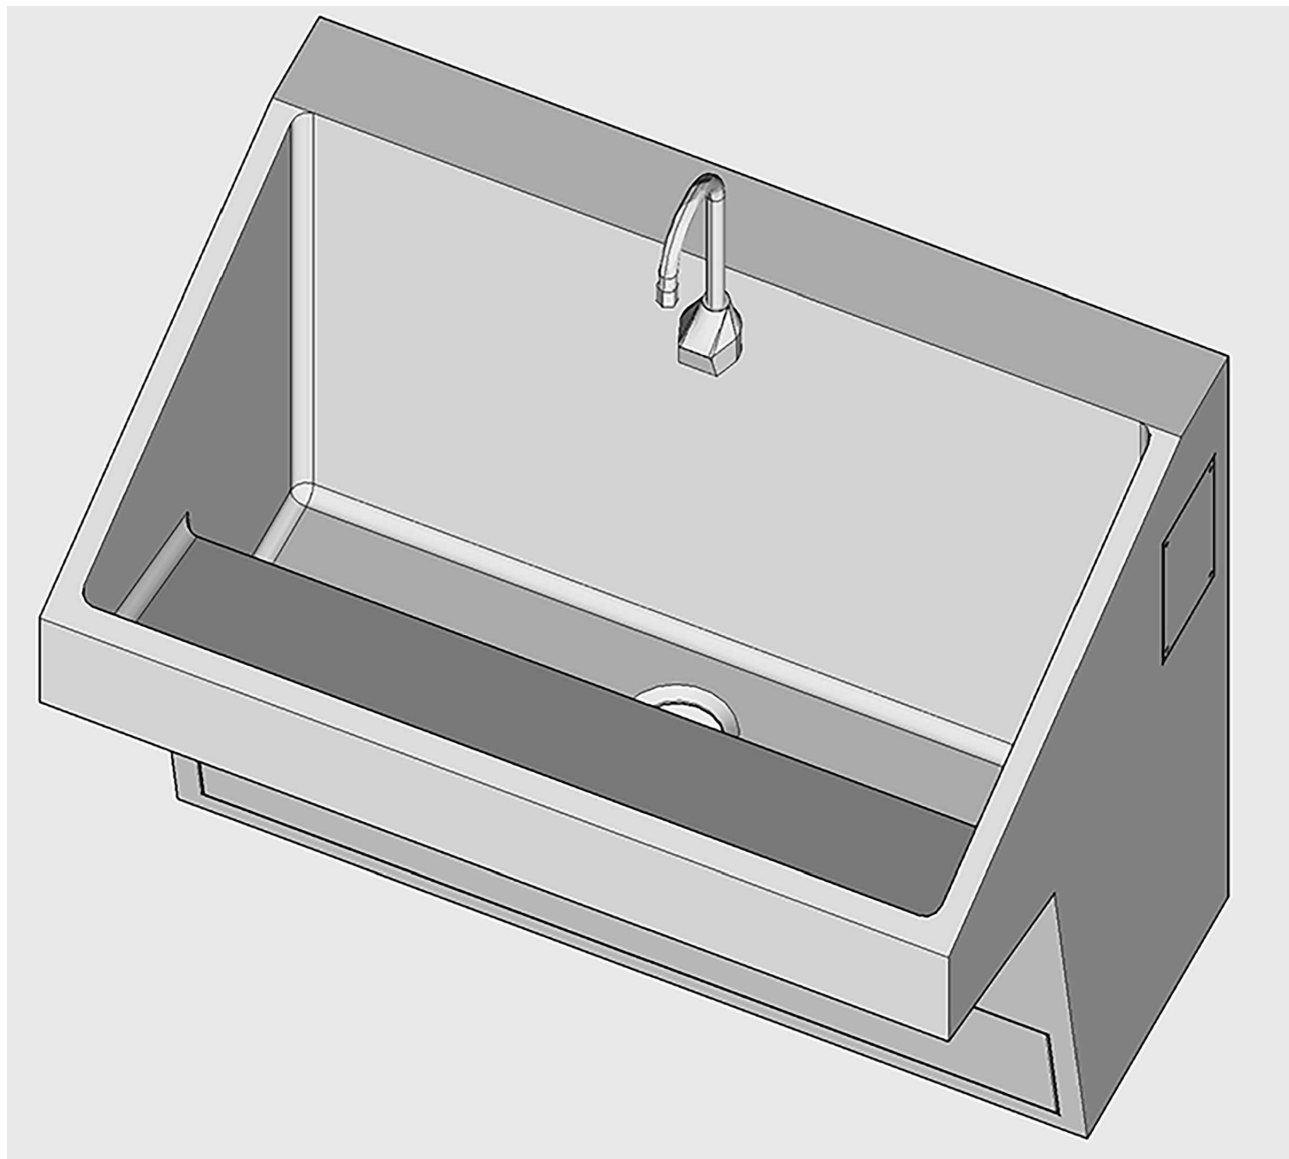

USE FOR ARCHITECT / ENGINEER / CONTRACTOR APPROVAL

JOB NAME \_\_\_\_\_ DATE \_\_\_\_\_

MODEL No. \_\_\_\_\_ QTY \_\_\_\_\_

CUSTOMER \_\_\_\_\_

CONTRACTOR \_\_\_\_\_

ARCHITECT / ENGINEER \_\_\_\_\_



© 2019 ALL RIGHTS RESERVED.

This document/s contains material protected under International and Federal Copyright Laws and Treaties. Any unauthorized reprint or use of this material is prohibited. No part of this document may be reproduced or transmitted in any form or by any means, electronic or mechanical, including photocopying, recording, or by any information storage and retrieval system without express written permission from Berlin Food & Lab Equipment Company. For permission contact (legal@berlinusa.com)

43 SOUTH LINDEN AVE.  
SOUTH SAN FRANCISCO, CA 94080  
PH (650) 589-4231 FAX (650) 589-3981  
WWW.BERLINUSA.COM

**16GA. S/S, T-316, WALL MOUNT SURGICAL ADA SCRUB SINK**

DATE: 11-30-21  
DWG: L-07241-8