



STAINLESS STEEL CASEWORK


STAINLESS STEEL ADA HEIGHT CASEWORK & CABINETS

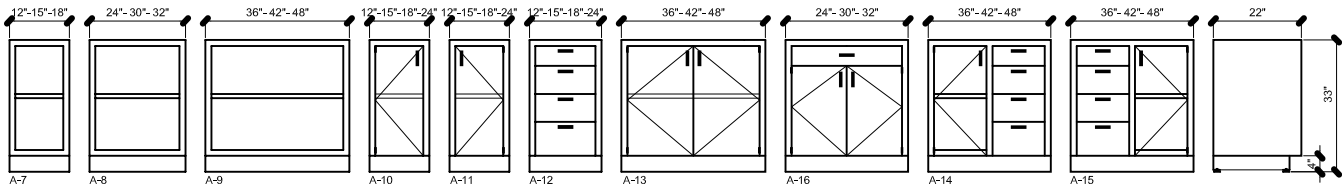


STAINLESS STEEL STANDING HEIGHT CASEWORK & CABINETS | OPEN - SOLID DOOR - GLASS

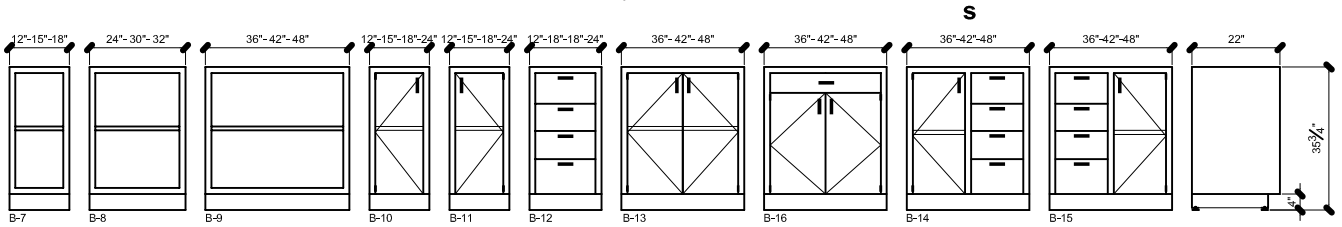

STAINLESS STEEL WALL HUNG CASEWORK & CABINETS | OPEN - SOLID DOOR - GLASS

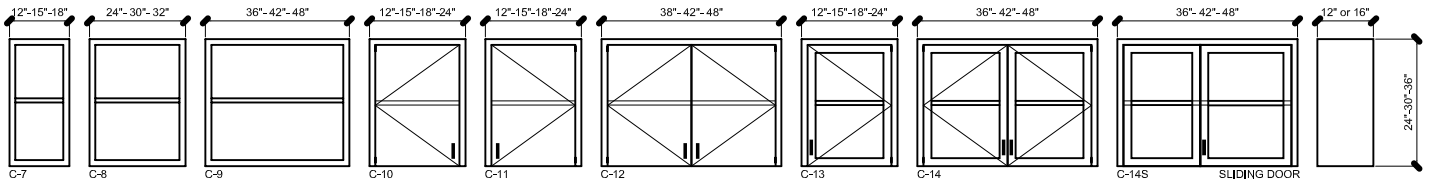

STAINLESS STEEL FULL HEIGHT CASEWORK & CABINETS

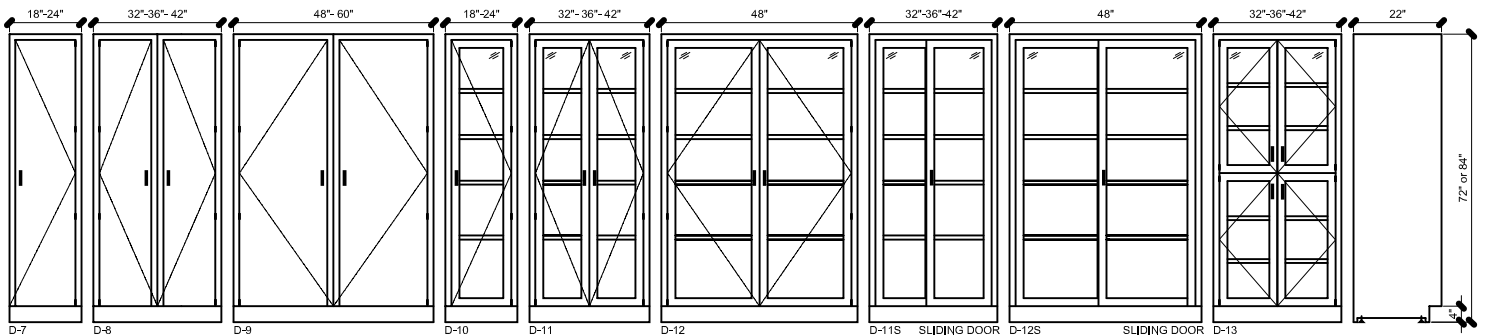

USE FOR ARCHITECT / ENGINEER / CONTRACTOR APPROVAL

Job name _____

Date _____ QTY _____ Contractor _____

Model No. _____ Customer _____ Architect/Engineer _____



Performance Through Stainless!

43 South Linden Ave South San Francisco CA 94080 Ph (650) 589-4231 Fax (650) 589-3981 www.berlinusa.com

CONSTRUCTION DETAILS & SPECIFICATIONS

S/S CASE WORK

T-304 N.S.F.
CONSTRUCTION



STAINLESS STEEL CABINET GAUGES & MATERIALS


STANDARD CABINETS ARE FABRICATED USING PRIME QUALITY FURNITURE GRADE 304-4 STAINLESS STEEL. ALL COMPONENTS ARE DIE FORMED, NOTCHED, KEYED, AND TIGHTLY FITTED.

DRAWER BODIES, DRAWER LINERS	20 GAUGE 304-4 S/S
ADJUSTABLE SHELVES	18 GAUGE 304-4 S/S
ALL SIDES, DOORS, & CHANNELS	16 GAUGE 304-4 S/S
DRAWER SUSPENSION, HINGE PLATES	14 GAUGE 304-4 S/S
CABINET LEVELER SUPPORT	11 GAUGE 304-4 S/S
5 KNUCKLE HINGES WITH S/S FASTENERS	14 GAUGE 304-4 S/S
DOOR AND DRAWER PULLS	S/S BAR PULL
DOOR ROLLER CATCH	MAGNETIC AND S/S
3/8" HEX HEAD LEVELER BOLTS	ELECTRO PLATED
DRAWER ROLLER BEARING	S/S
FULL EXTENSION DRAWER GLIDES	S/S
SHELF CLIPS	S/S
SLIDING GLASS DOOR'S SHOES & TRACKS	S/S


FINISH

ALL CABINET SURFACES ARE FINISHED TO A SATIN BRUSH. ALL WELD MARKS ON THE CABINET FRONT AND SIDES, EXTERIOR AND INTERIOR OF THE DRAWER, AND DOOR HEADS HAVE THE COLOR REMOVED. ALL WELDS INCLUDING THE REAR AND INTERIOR OF THE CABINET, AND OUTSIDE OF THE DRAWER HOUSINGS ARE LEFT NATURAL. ANY EXPOSED WELDS ARE GROUND AND POLISHED SMOOTH.

WALL CABINET DETAIL

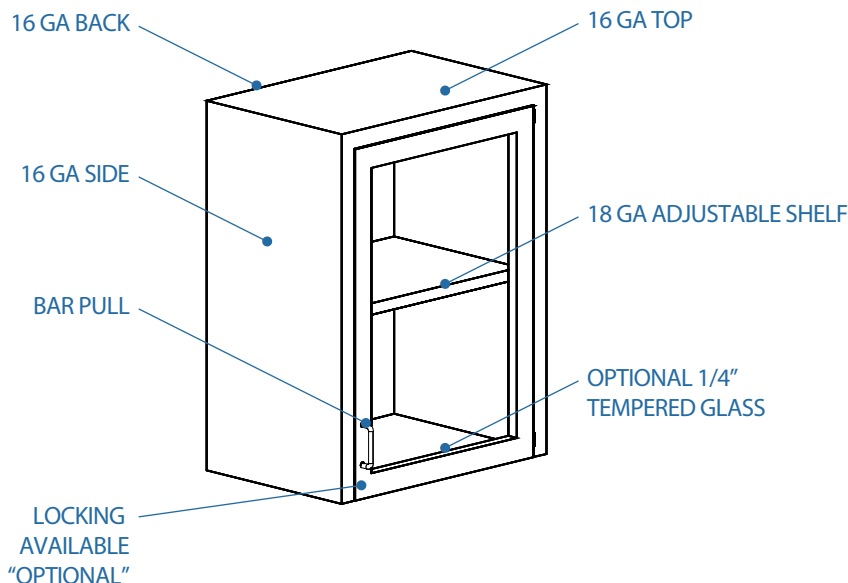

BASE CABINET DETAIL

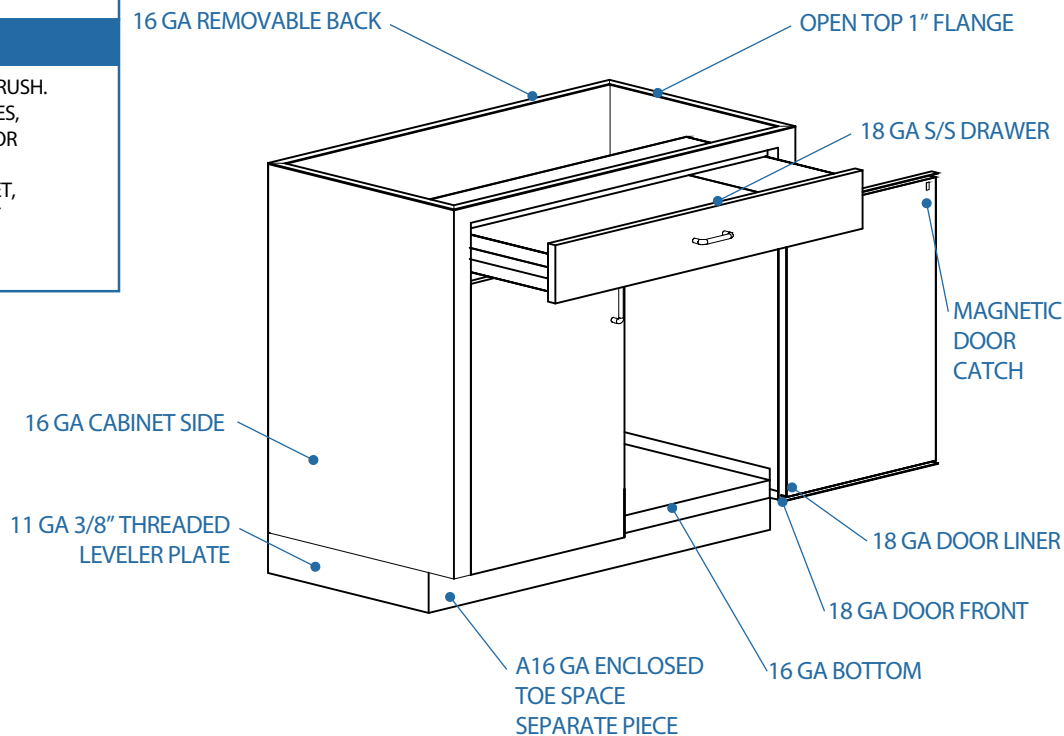

USE FOR ARCHITECT / ENGINEER / CONTRACTOR APPROVAL

Job name _____

Date _____ QTY _____ Contractor _____

Model No. _____ Customer _____ Architect/Engineer _____




Performance Through Stainless!

43 South Linden Ave South San Francisco CA 94080 Ph (650) 589-4231 Fax (650) 589-3981 www.berlinusa.com

CONSTRUCTION DETAILS & SPECIFICATIONS

S/S FULL HEIGHT CASEWORK AND CABINETS

T-304 N.S.F.
CONSTRUCTION

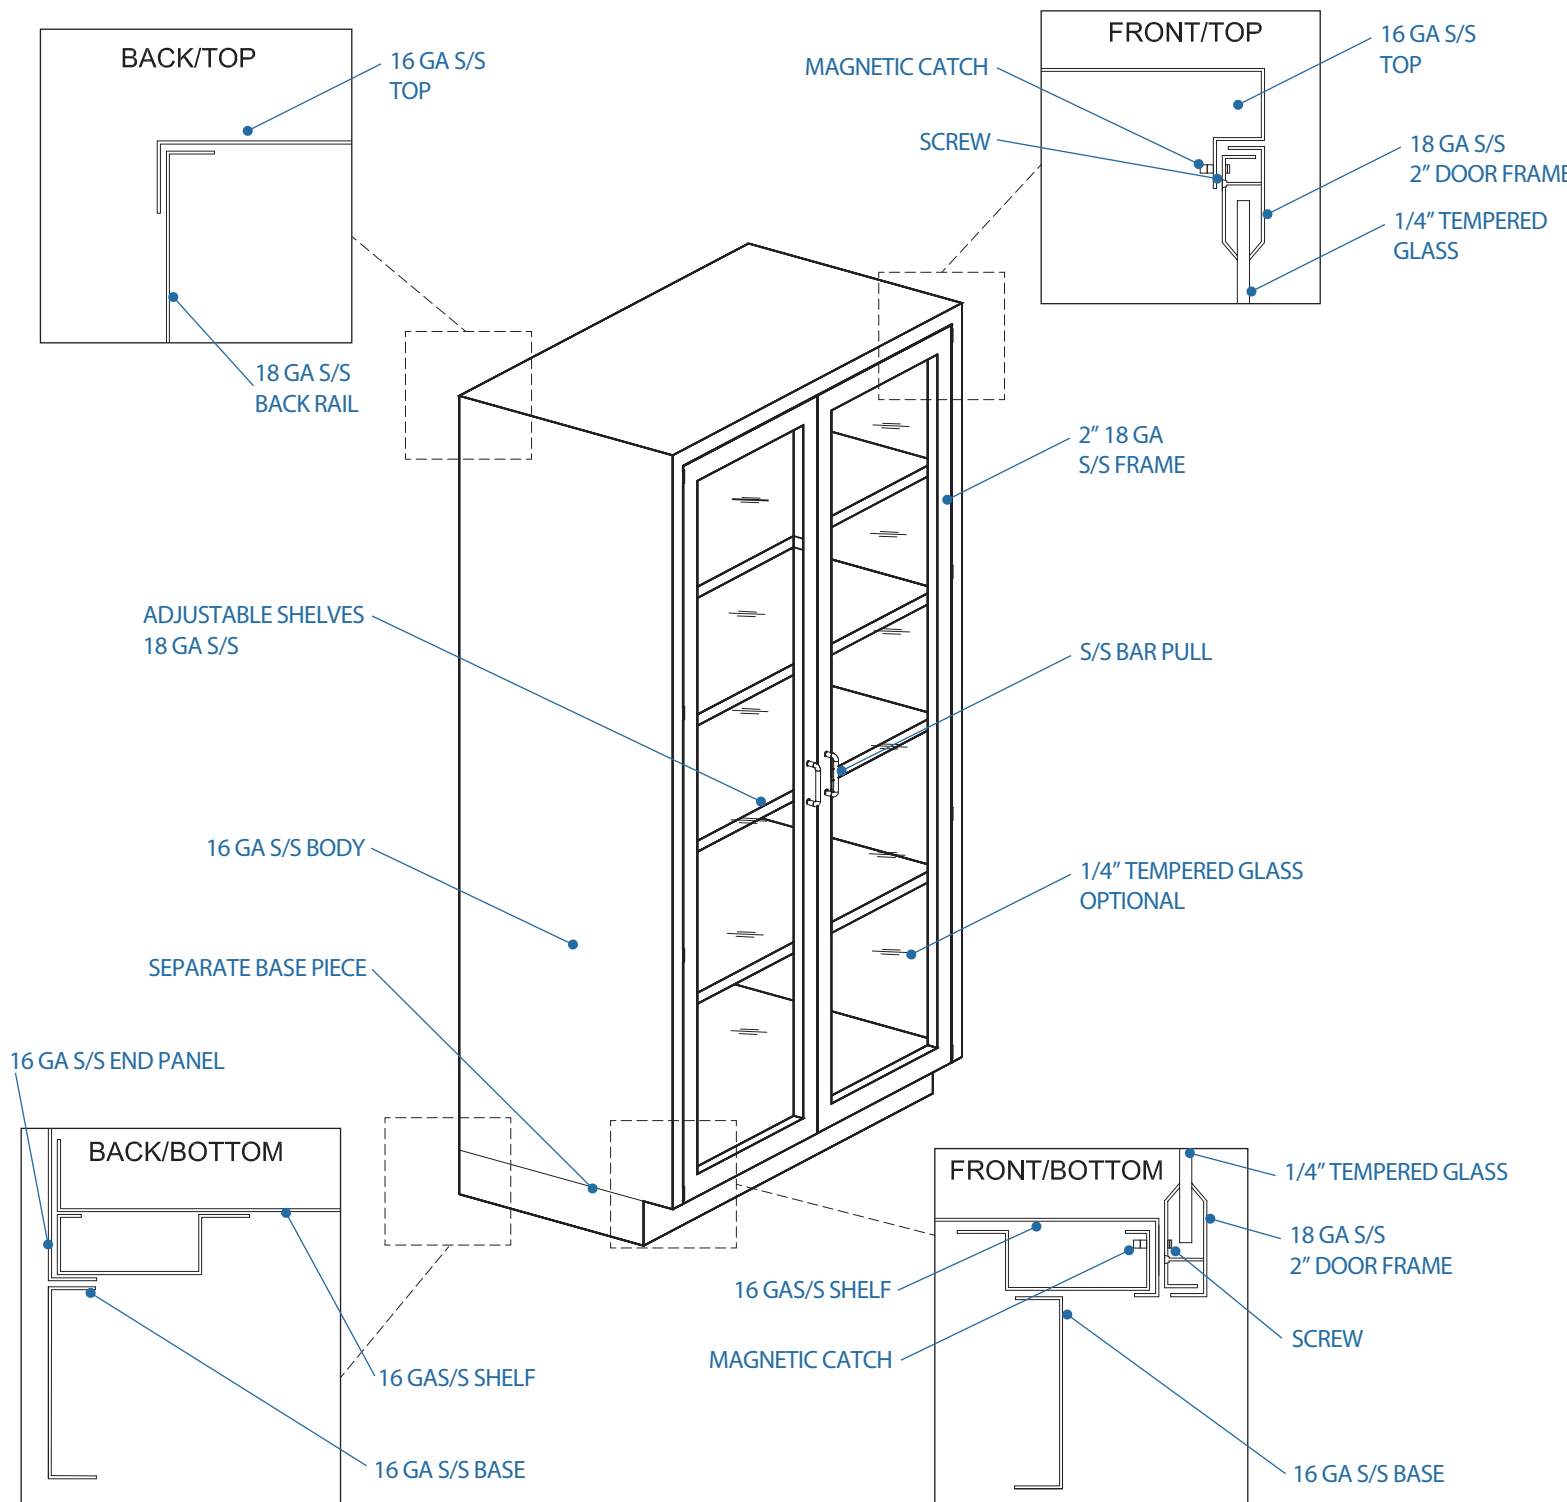

USE FOR ARCHITECT / ENGINEER / CONTRACTOR APPROVAL

Job name _____

Date _____ QTY _____ Contractor _____

Model No. _____ Customer _____ Architect/Engineer _____




Performance Through Stainless!

43 South Linden Ave South San Francisco CA 94080 Ph (650) 589-4231 Fax (650) 589-3981 www.berlinusa.com

CONSTRUCTION DETAILS & SPECIFICATIONS

S/S WALL HUNG CASEWORK AND CABINETS

T-304 N.S.F.
CONSTRUCTION

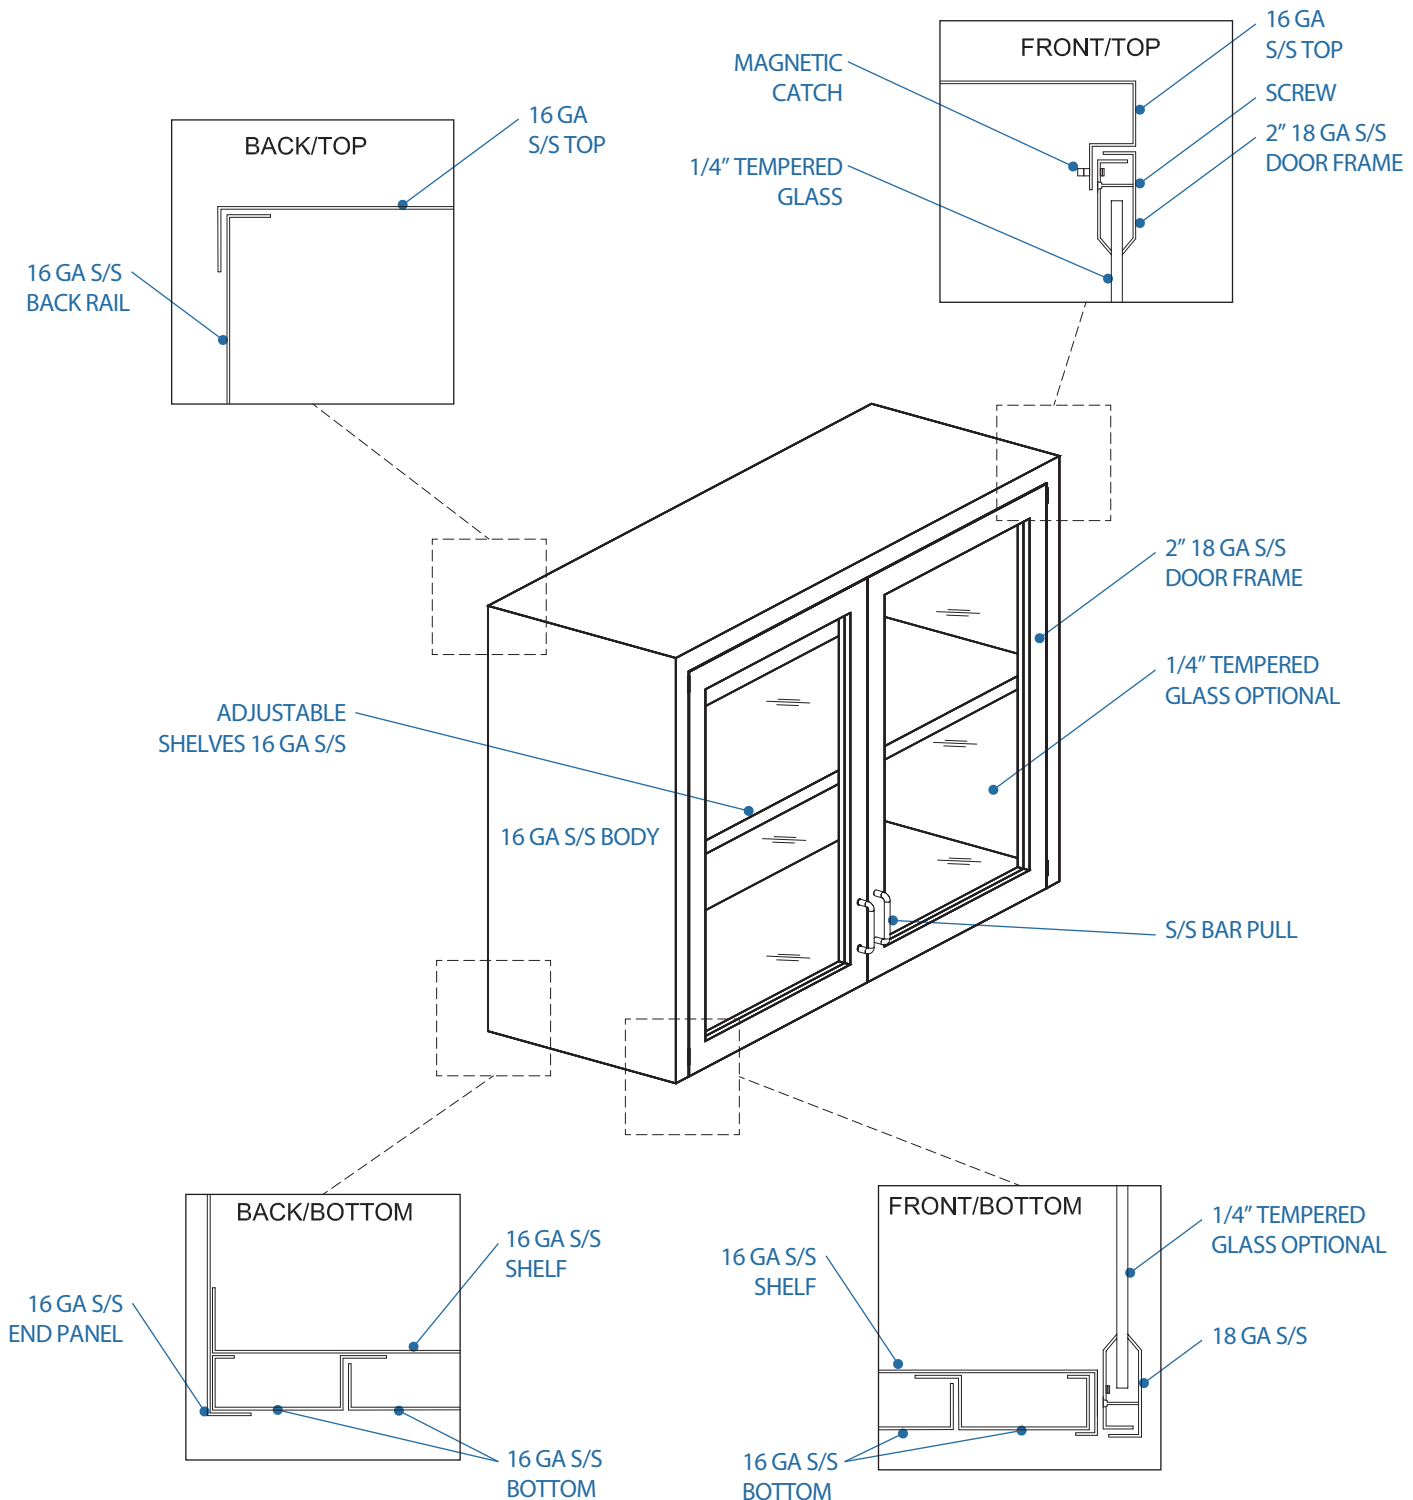

USE FOR ARCHITECT / ENGINEER / CONTRACTOR APPROVAL

Job name _____

Date _____ QTY _____ Contractor _____

Model No. _____ Customer _____ Architect/Engineer _____




Performance Through Stainless!

43 South Linden Ave South San Francisco CA 94080 Ph (650) 589-4231 Fax (650) 589-3981 www.berlinusa.com

CONSTRUCTION DETAILS & SPECIFICATIONS

S/S STANDING HEIGHT CASEWORK AND CABINETS

T-304 N.S.F.
CONSTRUCTION

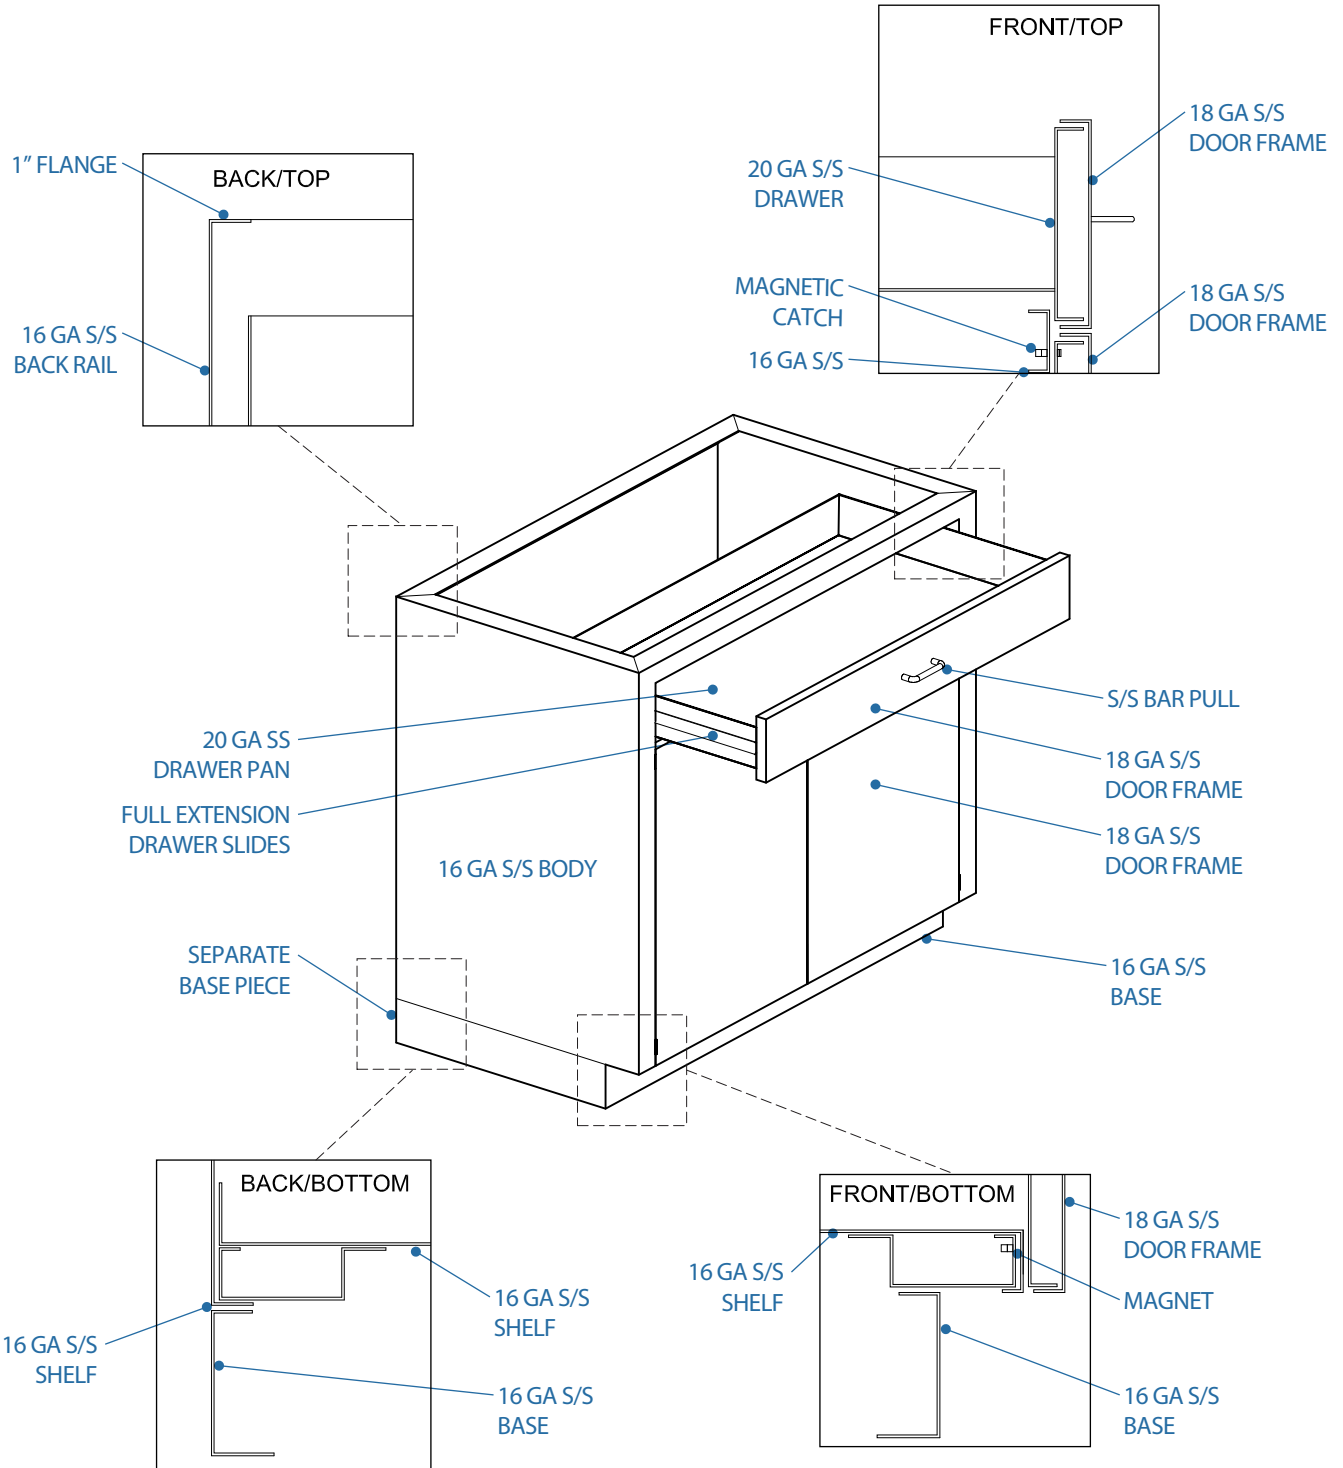

USE FOR ARCHITECT / ENGINEER / CONTRACTOR APPROVAL

Job name _____

Date _____ QTY _____ Contractor _____

Model No. _____ Customer _____ Architect/Engineer _____



Performance Through Stainless!

43 South Linden Ave South San Francisco CA 94080 Ph (650) 589-4231 Fax (650) 589-3981 www.berlinusa.com

Made in the US since 1941


S/S STANDING HEIGHT CABINETS

B SERIES

T-304 N.S.F.
CONSTRUCTION



GLASS DOOR AVAILABLE

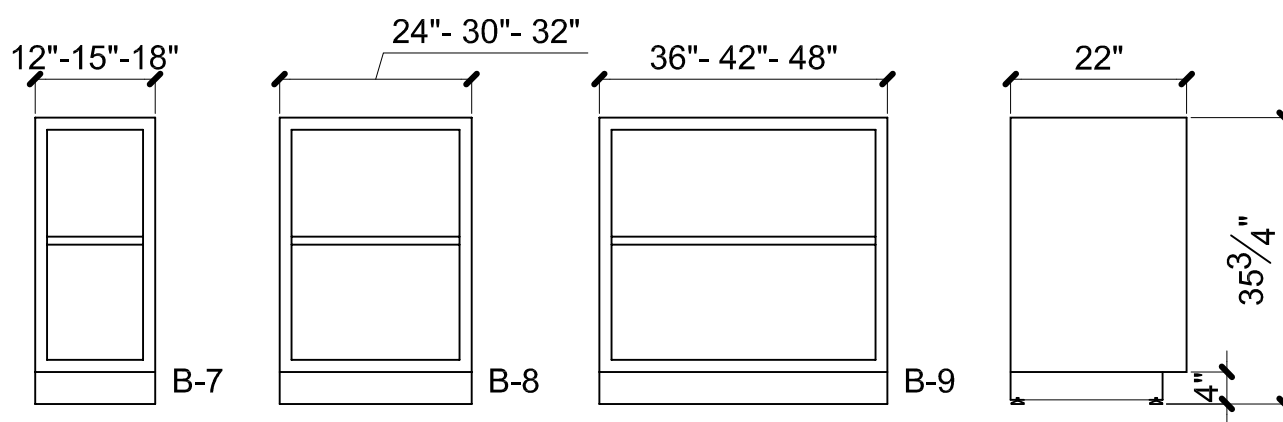

SIDE VIEW

USE FOR ARCHITECT / ENGINEER / CONTRACTOR APPROVAL

Job name _____

Date _____ QTY _____ Contractor _____

Model No. _____ Customer _____ Architect/Engineer _____



Performance Through Stainless!

43 South Linden Ave South San Francisco CA 94080 Ph (650) 589-4231 Fax (650) 589-3981 www.berlinusa.com

Made in the US since 1941

S/S STANDING HEIGHT CABINETS


B SERIES

T-304 N.S.F.
CONSTRUCTION




GLASS DOOR AVAILABLE

12"-15"-18"-24"

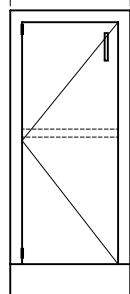

B-10


12"-15"-18"-24"

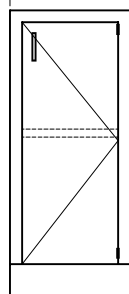


B-11

SHOWN ABOVE W/
GLASS DOOR

12"-18"-18"-24"

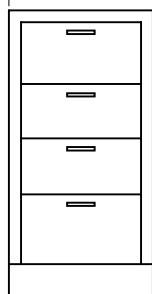

B-12

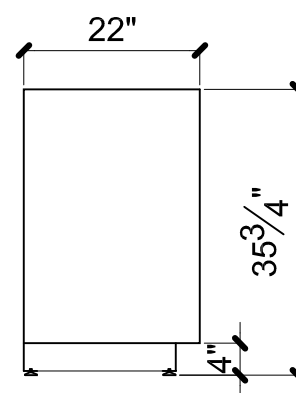

SIDE VIEW

USE FOR ARCHITECT / ENGINEER / CONTRACTOR APPROVAL

Job name _____

Date _____ QTY _____ Contractor _____

Model No. _____ Customer _____ Architect/Engineer _____



Performance Through Stainless!

43 South Linden Ave South San Francisco CA 94080 Ph (650) 589-4231 Fax (650) 589-3981 www.berlinusa.com

Made in the US since 1941


S/S STANDING HEIGHT CABINETS

B SERIES


T-304 N.S.F.
CONSTRUCTION




GLASS DOOR AVAILABLE

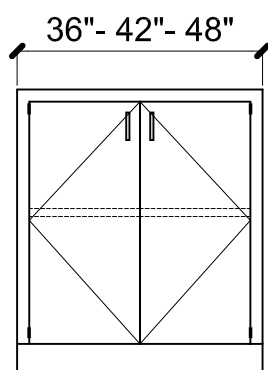

B-13

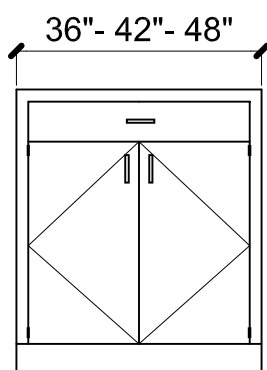

B-16

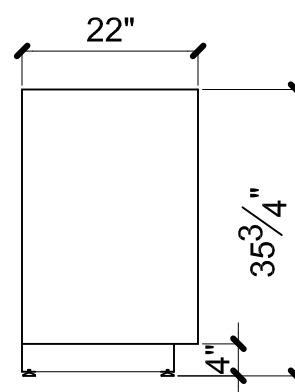

SIDE VIEW

USE FOR ARCHITECT / ENGINEER / CONTRACTOR APPROVAL

Job name _____

Date _____ QTY _____ Contractor _____

Model No. _____ Customer _____ Architect/Engineer _____



Performance Through Stainless!

43 South Linden Ave South San Francisco CA 94080 Ph (650) 589-4231 Fax (650) 589-3981 www.berlinusa.com

Made in the US since 1941


S/S STANDING HEIGHT CABINETS

B SERIES


T-304 N.S.F.
CONSTRUCTION



GLASS DOOR AVAILABLE

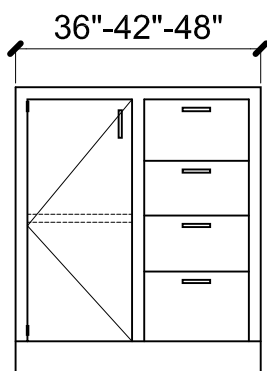


B-14

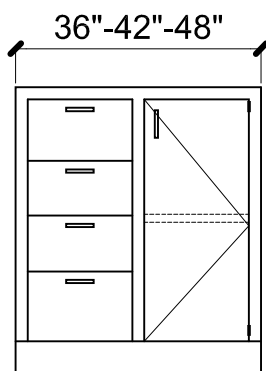

B-15

SHOWN ABOVE W/
GLASS DOOR

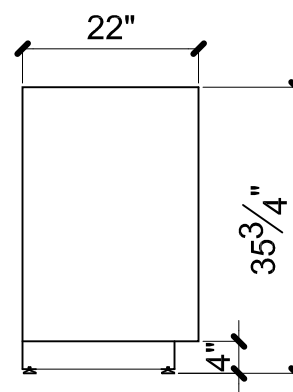

SIDE VIEW

USE FOR ARCHITECT / ENGINEER / CONTRACTOR APPROVAL

Job name _____

Date _____ QTY _____ Contractor _____

Model No. _____ Customer _____ Architect/Engineer _____




Performance Through Stainless!

43 South Linden Ave South San Francisco CA 94080 Ph (650) 589-4231 Fax (650) 589-3981 www.berlinusa.com

Made in the US since 1941


S/S ADA HEIGHT CABINETS A SERIES

T-304 N.S.F.
CONSTRUCTION

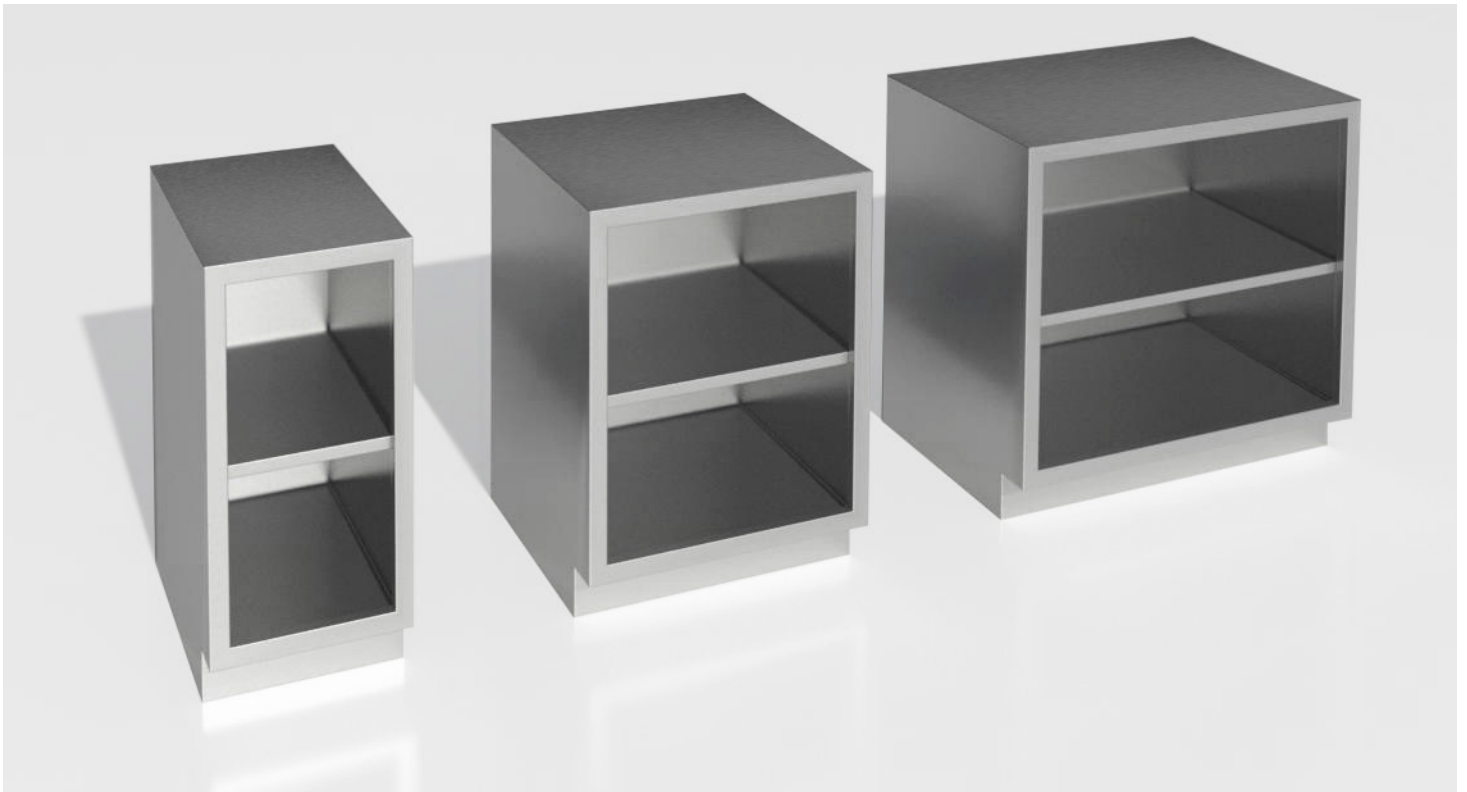


GLASS DOOR AVAILABLE

12"-15"-18"

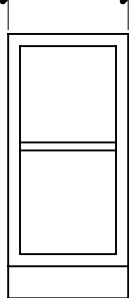


A-7

24"- 30"- 32"

 


A-8

36"- 42"- 48"

 

A-9

22"

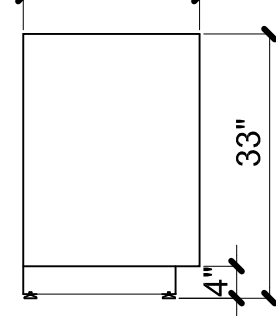

SIDE VIEW

USE FOR ARCHITECT / ENGINEER / CONTRACTOR APPROVAL

Job name _____

Date _____ QTY _____ Contractor _____

Model No. _____ Customer _____ Architect/Engineer _____



Performance Through Stainless!

43 South Linden Ave South San Francisco CA 94080 Ph (650) 589-4231 Fax (650) 589-3981 www.berlinusa.com


Made in the US since 1941

S/S ADA HEIGHT CABINETS A SERIES

T-304 N.S.F.
CONSTRUCTION



GLASS DOOR AVAILABLE

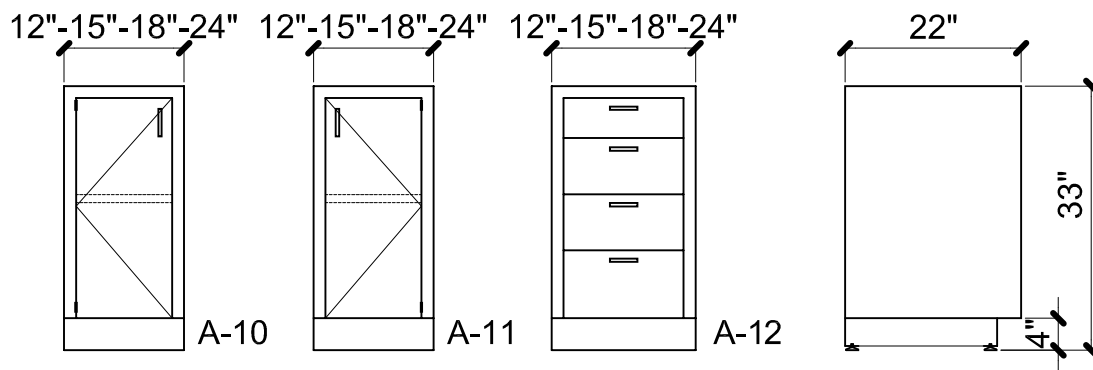

SIDE VIEW

USE FOR ARCHITECT / ENGINEER / CONTRACTOR APPROVAL

Job name _____

Date _____ QTY _____ Contractor _____

Model No. _____ Customer _____ Architect/Engineer _____



Performance Through Stainless!

43 South Linden Ave South San Francisco CA 94080 Ph (650) 589-4231 Fax (650) 589-3981 www.berlinusa.com


Made in the US since 1941

S/S ADA HEIGHT CABINETS A SERIES

T-304 N.S.F.
CONSTRUCTION



GLASS DOOR AVAILABLE

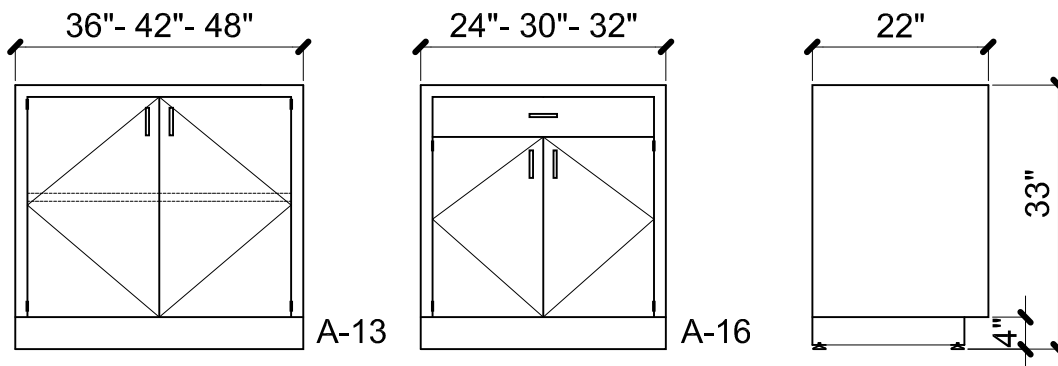

SIDE VIEW

USE FOR ARCHITECT / ENGINEER / CONTRACTOR APPROVAL

Job name _____

Date _____ QTY _____ Contractor _____

Model No. _____ Customer _____ Architect/Engineer _____



Performance Through Stainless!

43 South Linden Ave South San Francisco CA 94080 Ph (650) 589-4231 Fax (650) 589-3981 www.berlinusa.com


Made in the US since 1941

S/S ADA HEIGHT CABINETS A SERIES


T-304 N.S.F.
CONSTRUCTION




GLASS DOOR AVAILABLE

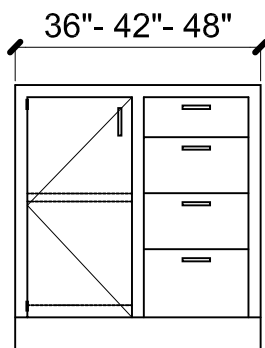

A-14

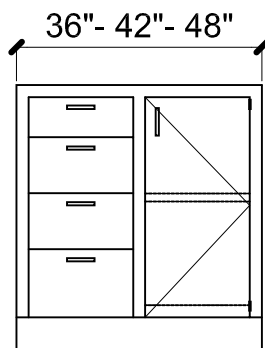

A-15

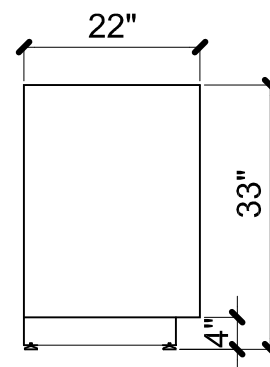

SIDE VIEW

USE FOR ARCHITECT / ENGINEER / CONTRACTOR APPROVAL

Job name _____

Date _____ QTY _____ Contractor _____

Model No. _____ Customer _____ Architect/Engineer _____



Performance Through Stainless!


43 South Linden Ave South San Francisco CA 94080 Ph (650) 589-4231 Fax (650) 589-3981 www.berlinusa.com

Made in the US since 1941


S/S WALL HUNG CABINETS

C SERIES

T-304 N.S.F.
CONSTRUCTION

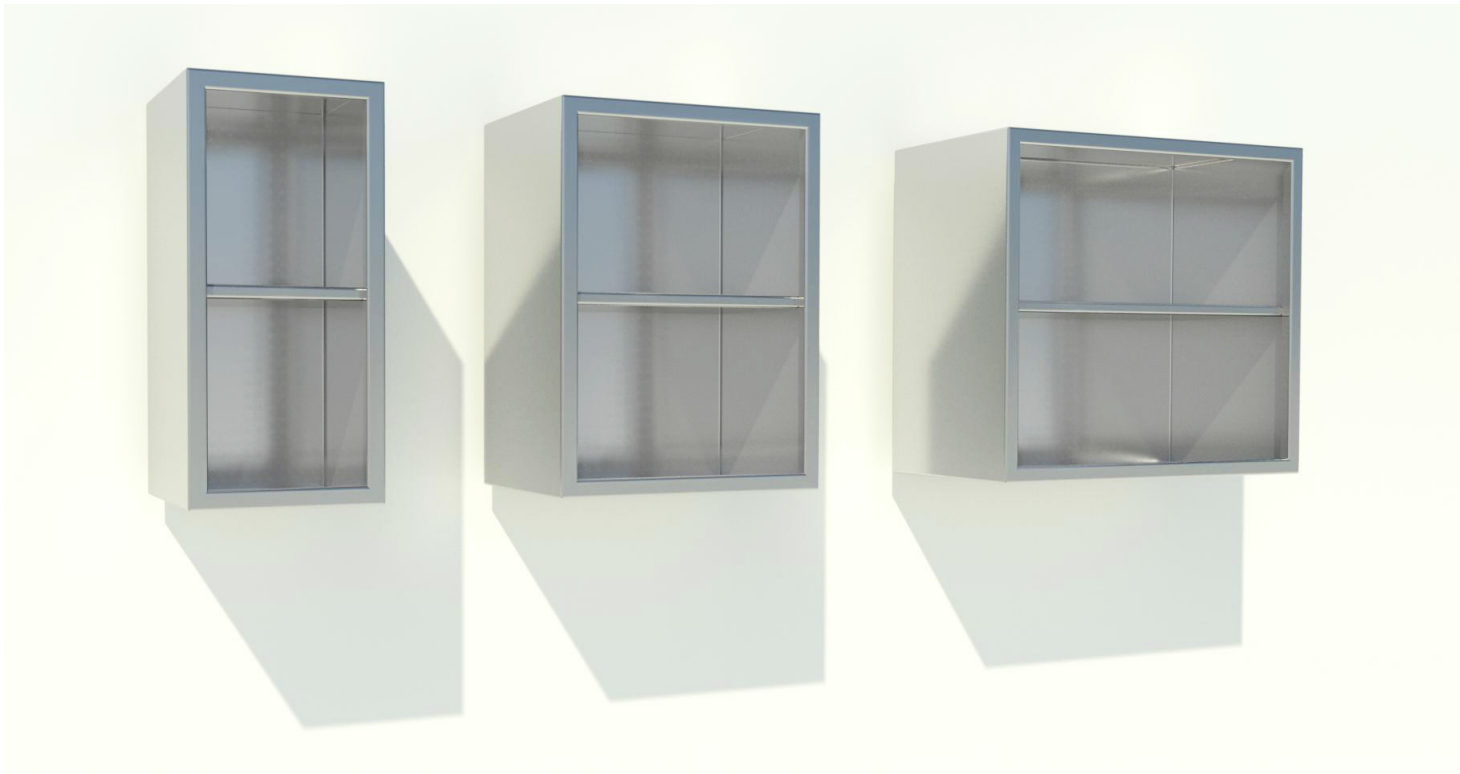

GLASS DOOR AVAILABLE

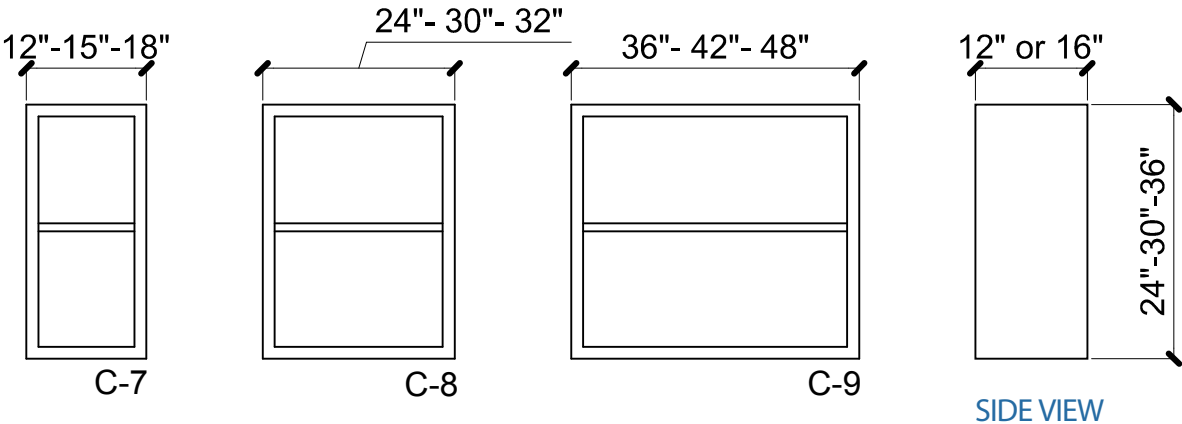

USE FOR ARCHITECT / ENGINEER / CONTRACTOR APPROVAL

Job name _____

Date _____ QTY _____ Contractor _____

Model No. _____ Customer _____ Architect/Engineer _____



Performance Through Stainless!


43 South Linden Ave South San Francisco CA 94080 Ph (650) 589-4231 Fax (650) 589-3981 www.berlinusa.com

Made in the US since 1941


S/S WALL HUNG CABINETS

C SERIES

T-304 N.S.F.
CONSTRUCTION

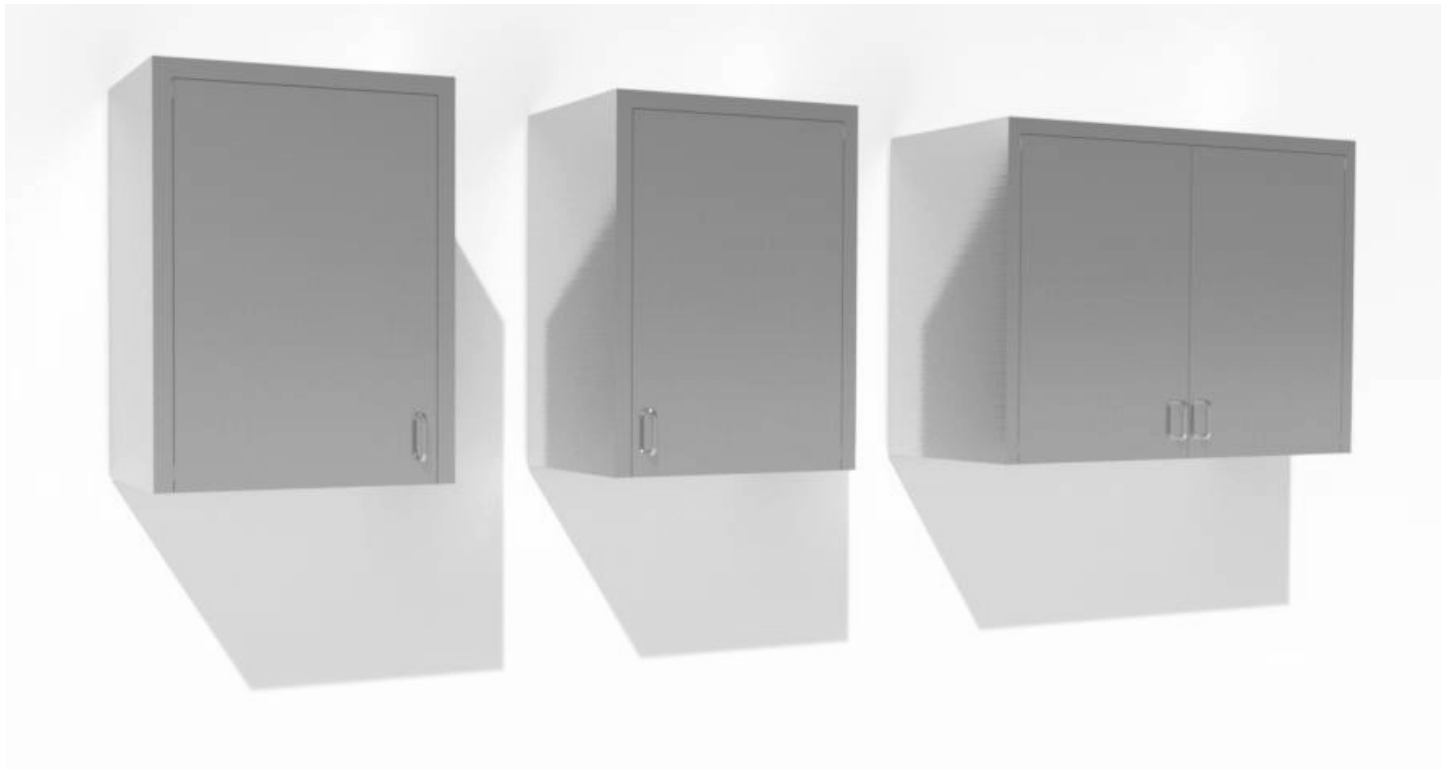

GLASS DOOR AVAILABLE

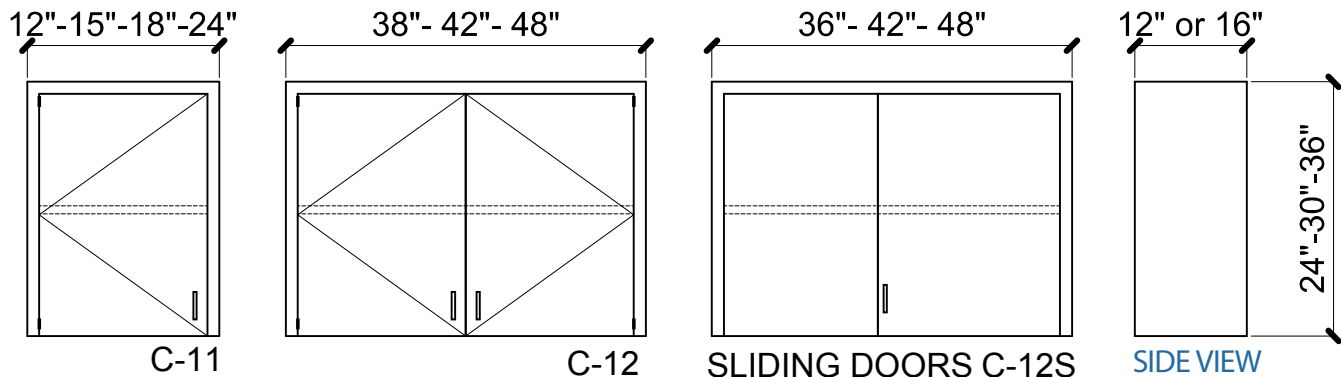

USE FOR ARCHITECT / ENGINEER / CONTRACTOR APPROVAL

Job name _____

Date _____ QTY _____ Contractor _____

Model No. _____ Customer _____ Architect/Engineer _____



Performance Through Stainless!


43 South Linden Ave South San Francisco CA 94080 Ph (650) 589-4231 Fax (650) 589-3981 www.berlinusa.com

Made in the US since 1941


S/S WALL HUNG CABINETS

C SERIES

T-304 N.S.F.
CONSTRUCTION

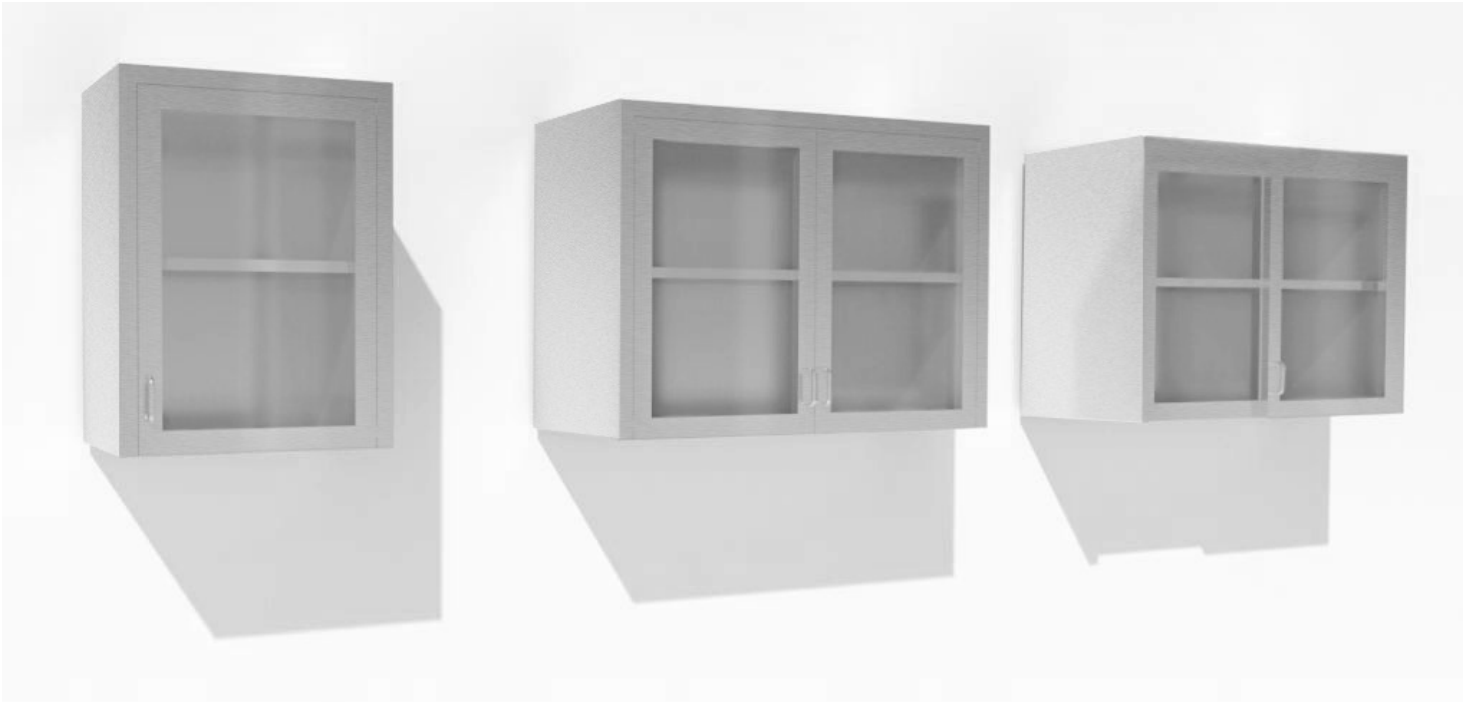

SOLID DOOR AVAILABLE

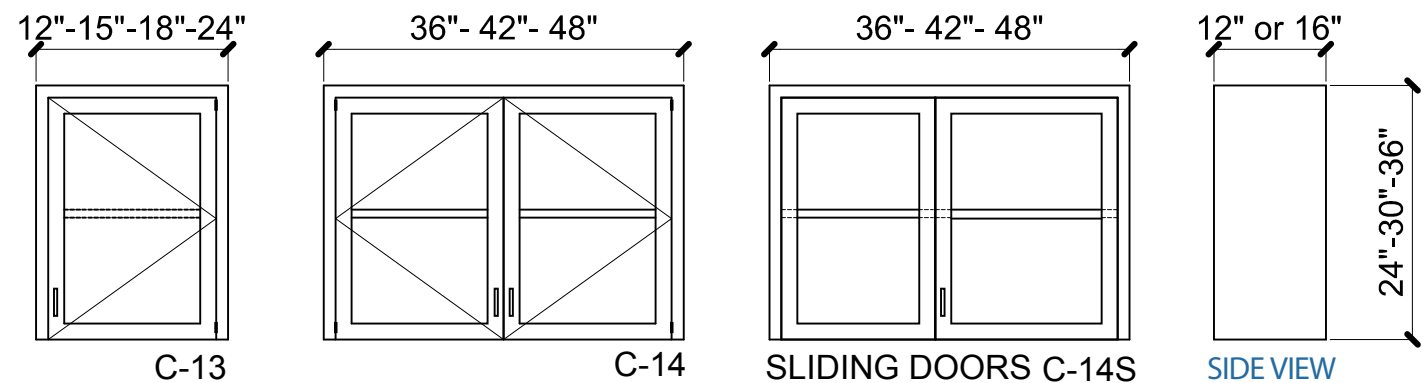

USE FOR ARCHITECT / ENGINEER / CONTRACTOR APPROVAL

Job name _____

Date _____ QTY _____ Contractor _____

Model No. _____ Customer _____ Architect/Engineer _____



Performance Through Stainless!

43 South Linden Ave South San Francisco CA 94080 Ph (650) 589-4231 Fax (650) 589-3981 www.berlinusa.com

Made in the US since 1941


S/S FULL HEIGHT CABINETS

D SERIES

T-304 N.S.F.
CONSTRUCTION



GLASS DOOR AVAILABLE

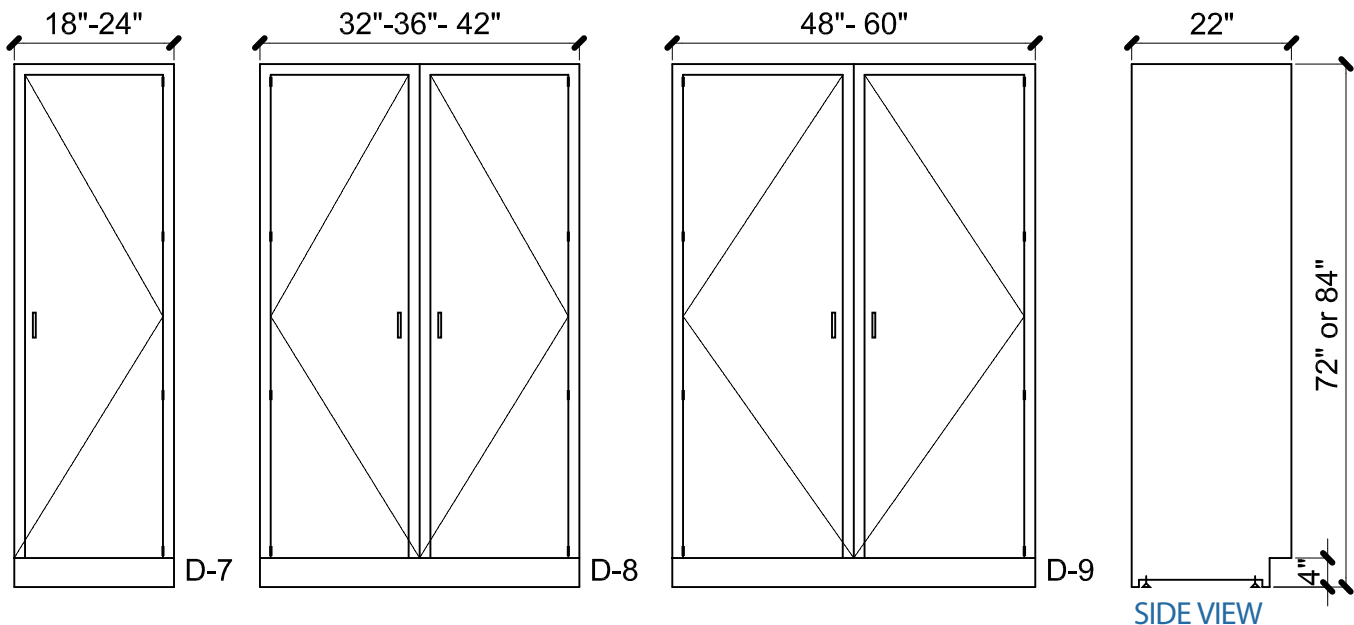

USE FOR ARCHITECT / ENGINEER / CONTRACTOR APPROVAL

Job name _____

Date _____ QTY _____ Contractor _____

Model No. _____ Customer _____ Architect/Engineer _____



Performance Through Stainless!

43 South Linden Ave South San Francisco CA 94080 Ph (650) 589-4231 Fax (650) 589-3981 www.berlinusa.com

Made in the US since 1941


S/S FULL HEIGHT CABINETS

D SERIES

T-304 N.S.F.
CONSTRUCTION



SOLID DOOR AVAILABLE

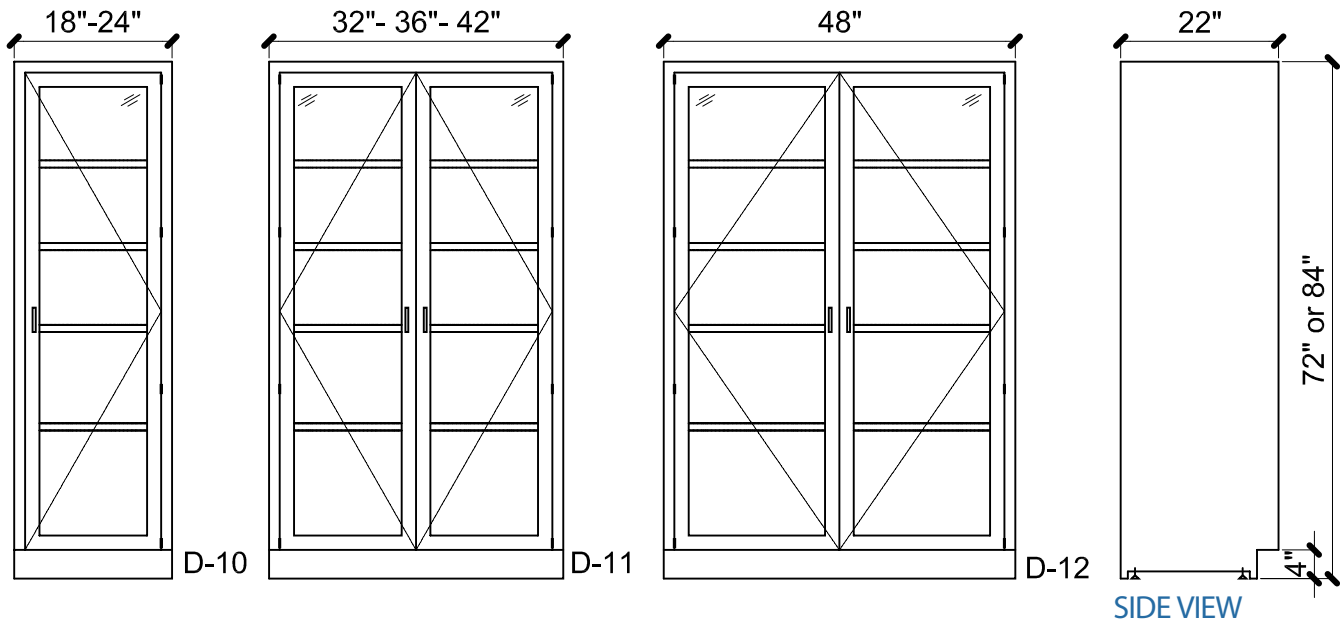

USE FOR ARCHITECT / ENGINEER / CONTRACTOR APPROVAL

Job name _____

Date _____ QTY _____ Contractor _____

Model No. _____ Customer _____ Architect/Engineer _____



Performance Through Stainless!

43 South Linden Ave South San Francisco CA 94080 Ph (650) 589-4231 Fax (650) 589-3981 www.berlinusa.com

Made in the US since 1941


S/S FULL HEIGHT CABINETS

D SERIES


T-304 N.S.F.
CONSTRUCTION



GLASS DOOR AVAILABLE

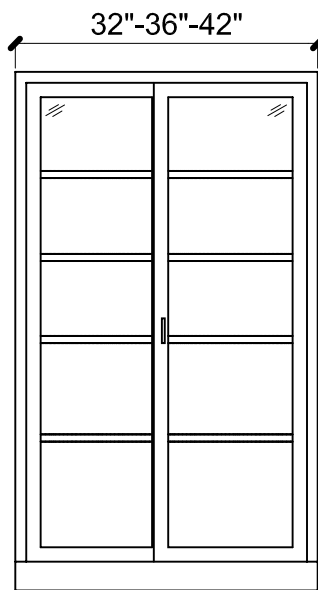


D-11S

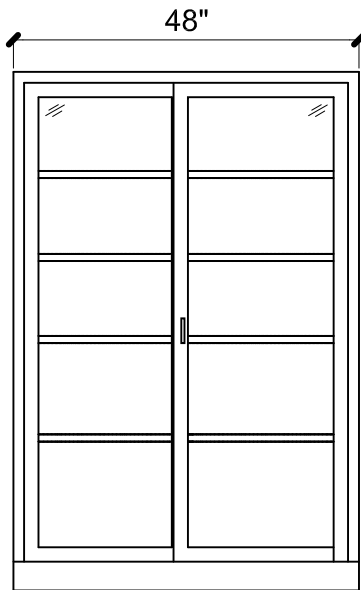

D-12S

SLIDING DOOR

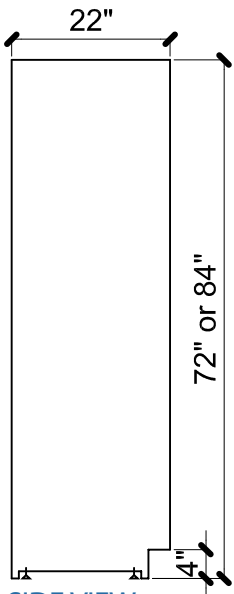

SIDE VIEW

USE FOR ARCHITECT / ENGINEER / CONTRACTOR APPROVAL

Job name _____

Date _____ QTY _____ Contractor _____

Model No. _____ Customer _____ Architect/Engineer _____



Performance Through Stainless!

43 South Linden Ave South San Francisco CA 94080 Ph (650) 589-4231 Fax (650) 589-3981 www.berlinusa.com

Made in the US since 1941


S/S FULL HEIGHT CABINETS

D SERIES

T-304 N.S.F.
CONSTRUCTION



SOLID DOOR AVAILABLE

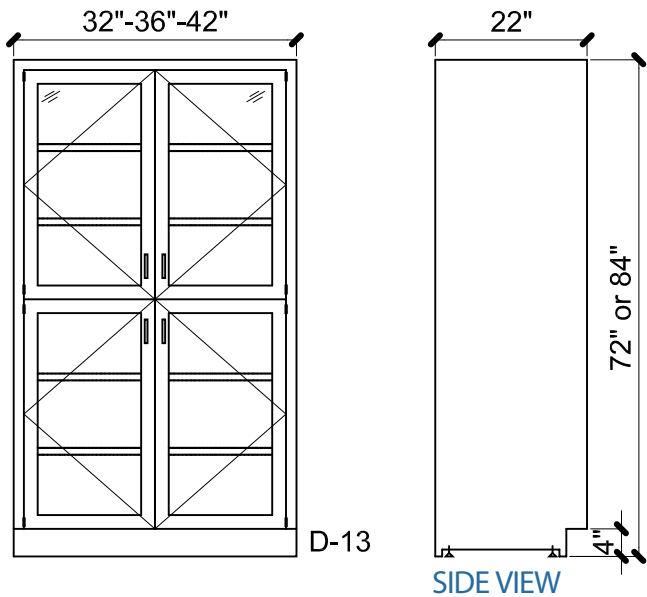

USE FOR ARCHITECT / ENGINEER / CONTRACTOR APPROVAL

Job name _____

Date _____ QTY _____ Contractor _____

Model No. _____ Customer _____ Architect/Engineer _____



Performance Through Stainless!

43 South Linden Ave South San Francisco CA 94080 Ph (650) 589-4231 Fax (650) 589-3981 www.berlinusa.com